


PETITION SKETCH
TOWN OF CHARLEMONT
FRANKLIN COUNTY



Legend

	Proposed JO Pole
	Existing JO Pole
	Remove JO Pole
	Remove SO Pole
	Proposed Anchor
	Replace Anchor
	Proposed Pushbrace
	Replace Pushbrace
	Center Line
	Property Line
	Driveway

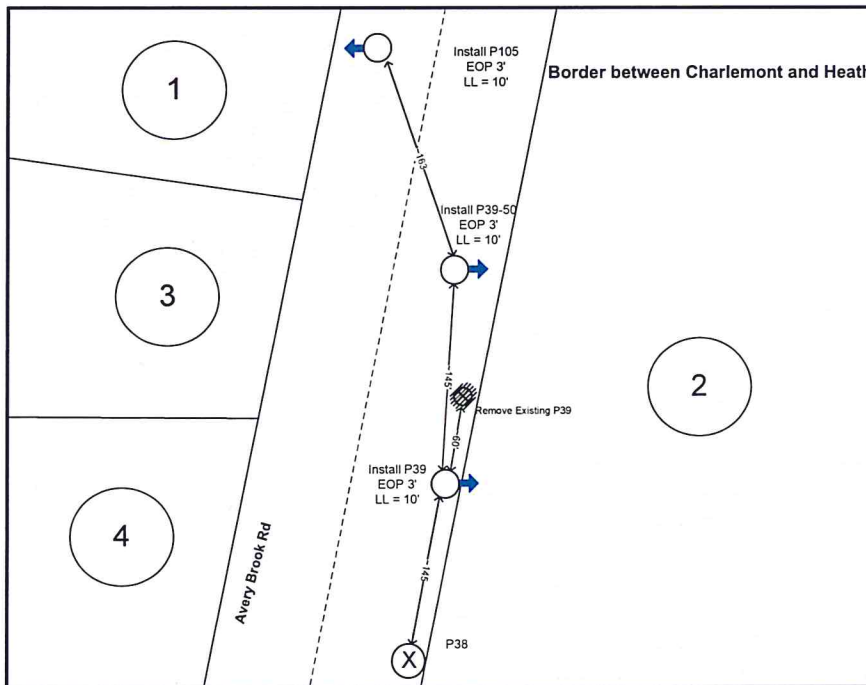

1

Avery Brook Rd
Owner: Unknown
Book, Page: Unknown
Property ID: 532

2

Avery Brook Rd
Owner: Moseley Steven G
Book, Page: 8160-279
Property ID: 533

3

331 AVERY BROOK RD
Owner: Crowle Mountain Club Trust
Book, Page: 1753, 214
Property ID: 531

4

319 Avery Brook RD
Owner: CHANDLER, MONTE D. & WILMA CHA
Book, Page: 4445-225
Property ID: 530

nationalgrid

The exact location of said facilities to be established by and upon the installation and erection of the facilities thereof.



Designer: Alberto Flores
aflores@cpteng.com
ControlPoint Technologies, Inc.
200 LedgeWood Place, Rockland, MA 02370

PROPOSED POLE INSTALLATION
BURRINGTON RD, CHARLEMONT, MA

SHEET
1 OF 1

Not To Scale
Distances are
Approximate

Drawn By:
AF

WR #
30933367


DATE
06/11/2024

PETITION SKETCH
TOWN OF CHARLEMONT
FRANKLIN COUNTY



Legend

	Proposed JO Pole
	Existing JO Pole
	Remove JO Pole
	Remove SO Pole
	Proposed Anchor
	Replace Anchor
	Proposed Pushbrace
	Replace Pushbrace
	Center Line
	Property Line
	Driveway

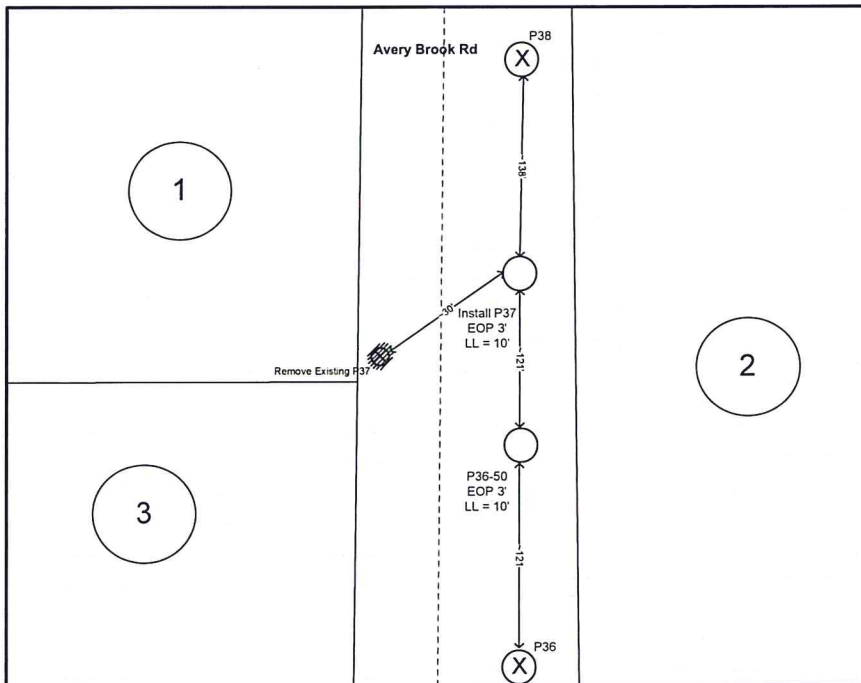

1

319 Avery Brook Rd
Owner: CHANDLER, MONTE D. & WILMA CHA
Book, Page: 4445-225
Property ID: 530

2

Avery Brook Rd
Owner: Moseley Stoven G
Book, Page: 8160-279
Property ID: 533

3

Avery Brook Rd
Owner: Chandler, Monte D. & Wilma Cha
Book, Page: 4445, 225
Property ID: 529

The exact location of said facilities to be established by and upon the installation and erection of the facilities thereof.



Designer: Alberto Flores
aflores@cpteng.com
ControlPoint Technologies, Inc.
200 Ledgewood Place, Rockland, MA 02370

nationalgrid

**PROPOSED POLE INSTALLATION
BURLINGTON RD, CHARLEMONT, MA**

SHEET
1 OF 1

Not To Scale
Distances are
Approximate

Drawn By:
AF

WR #
30933367


DATE
06/11/2024

PETITION SKETCH
TOWN OF CHARLEMONT
FRANKLIN COUNTY



Legend

	Proposed JO Pole
	Existing JO Pole
	Remove JO Pole
	Remove SO Pole
	Proposed Anchor
	Replace Anchor
	Proposed Pushbrace
	Replace Pushbrace
	Center Line
	Property Line
	Driveway

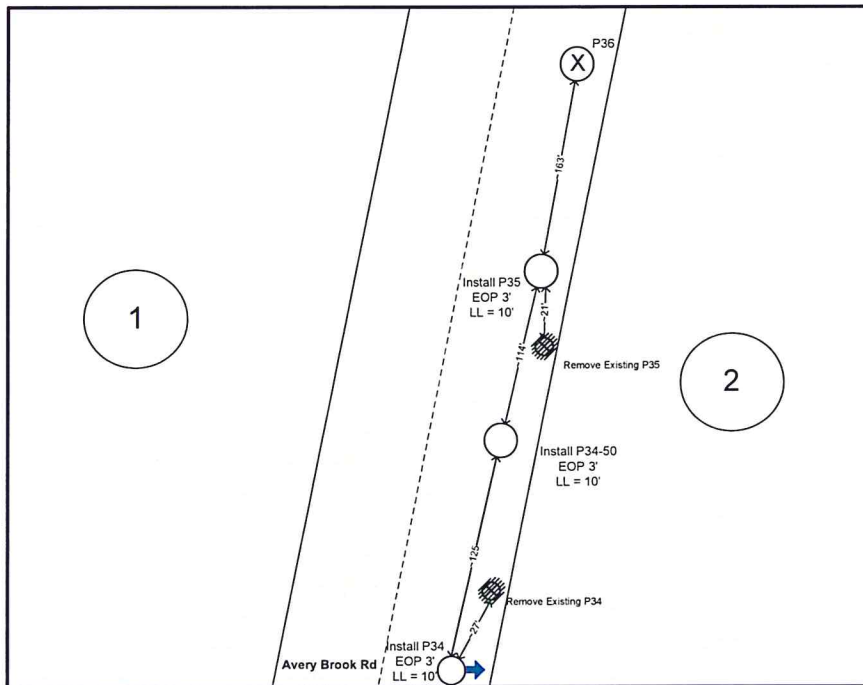

1

Avery Brook Rd
Owner: Chandler, Monte D. & Wilma Cha
Book, Page: 4445, 225
Property ID: 529

2

Avery Brook Rd
Owner: Moseley Steven G
Book, Page: 8160-279
Property ID: 533

The exact location of said facilities to be established by and upon the installation and erection of the facilities thereof.



Designer: Alberto Flores
aflores@cpteng.com
ControlPoint Technologies, Inc.
200 Ledgewood Place, Rockland, MA 02370

nationalgrid

**PROPOSED POLE INSTALLATION
BURRINGTON RD, CHARLEMONT, MA**

SHEET
1 OF 1


Not To Scale Distances are Approximate	Drawn By: AF	WR # 30933367	DATE 06/11/2024
--	-----------------	------------------	--------------------

PETITION SKETCH
TOWN OF CHARLEMONT
FRANKLIN COUNTY



Legend

- Proposed JO Pole
- Existing JO Pole
- Remove JO Pole
- Remove SO Pole
- Proposed Anchor
- Replace Anchor
- Proposed Pushbrace
- Replace Pushbrace
- Center Line
- Property Line
- Driveway

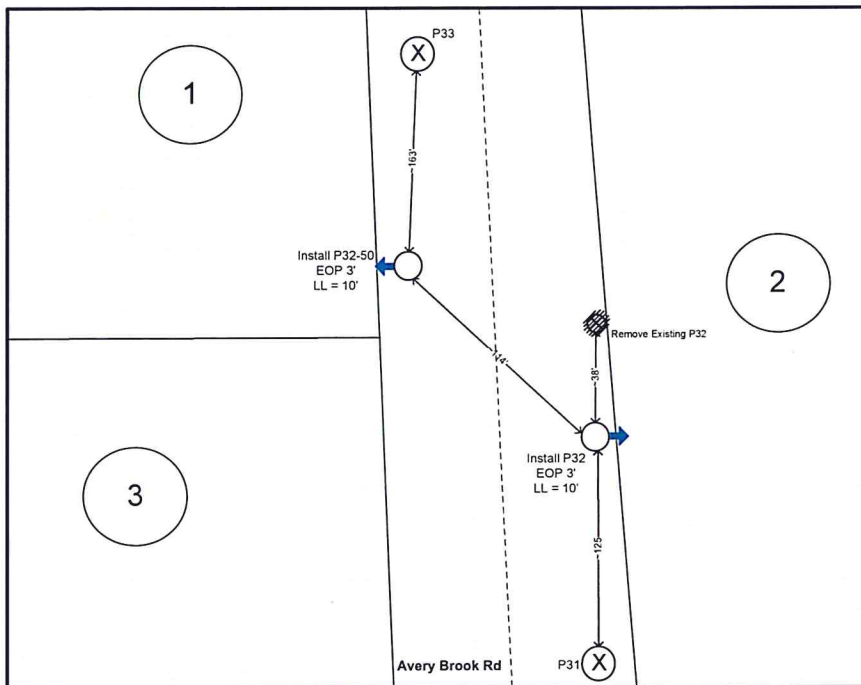

1

Avery Brook Rd
Owner: Chandler, Monte D. & Wilma Cha
Book, Page: 4445, 225
Property ID: 529

2

Avery Brook Rd
Owner: Moseley Steven G
Book, Page: 8160-279
Property ID: 533

3

279 Avery Brook Rd
Owner: Town of Charlemont
Book, Page: 6013, 317
Property ID: 528

The exact location of said facilities to be established by and upon the installation and erection of the facilities thereof.



Designer: Alberto Flores
alflores@cpteng.com
ControlPoint Technologies, Inc.
200 Ledgewood Place, Rockland, MA 02370

nationalgrid

PROPOSED POLE INSTALLATION
BURLINGTON RD, CHARLEMONT, MA

SHEET
1 OF 1

Not To Scale
Distances are
Approximate

Drawn By:
AF

WR #
30933367


DATE
06/11/2024

PETITION SKETCH
TOWN OF CHARLEMONT
FRANKLIN COUNTY



Legend

	Proposed JO Pole
	Existing JO Pole
	Remove JO Pole
	Remove SO Pole
	Proposed Anchor
	Replace Anchor
	Proposed Pushbrace
	Replace Pushbrace
	Center Line
	Property Line
	Driveway

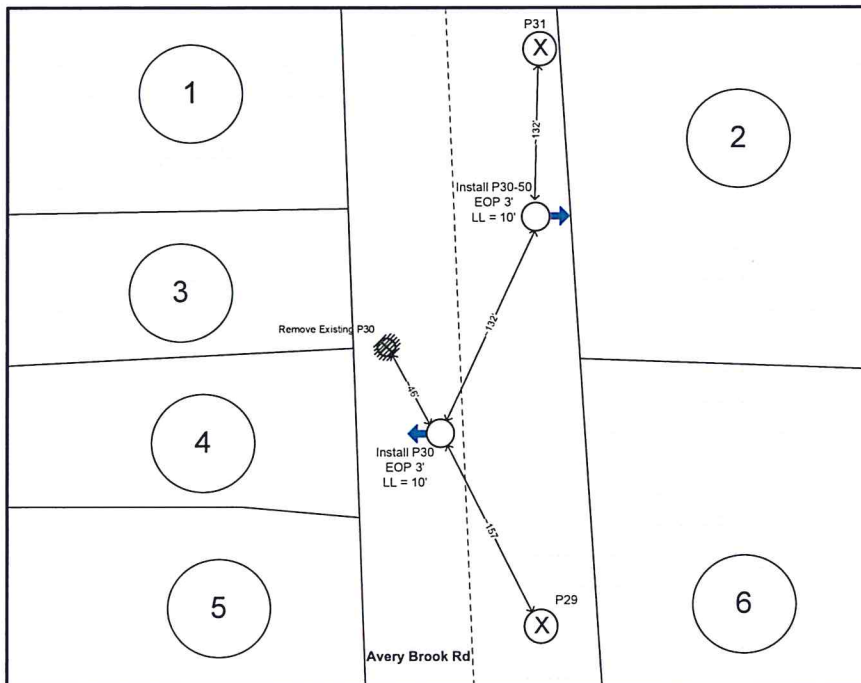

1

279 Avery Brook Rd
Owner: Town of Charlemont
Book, Page: 6013, 317
Property ID: 528

2

Avery Brook Rd
Owner: Moseley Steven G
Book, Page: 8160-279
Property ID: 533

3

Avery Brook Rd
Owner: Town of Charlemont
Book, Page: 6013, 317
Property ID: 527

4

Avery Brook Rd
Owner: Town of Charlemont
Book, Page: 6013, 317
Property ID: 526

5

225 Avery Brook Rd
Owner: Rheinheimer, Jacob W. & Totino
Book, Page: 6013, 317
Property ID: 225

6

224 Avery Brook Rd
Owner: Miss Jonathan & Richard, God
Book, Page: 7867, 321
Property ID: 224

nationalgrid

The exact location of said facilities to be established by and upon the installation and erection of the facilities thereof.



Designer: Alberto Flores
aflores@cpteng.com
ControlPoint Technologies, Inc.
200 Ledgewood Place, Rockland, MA 02370

PROPOSED POLE INSTALLATION
BURLINGTON RD, CHARLEMONT, MA

SHEET
1 OF 1

Not To Scale
Distances are
Approximate

Drawn By:
AF

WR #
30933367


DATE
06/11/2024

PETITION SKETCH
TOWN OF CHARLEMONT
FRANKLIN COUNTY



Legend

-  Proposed JO Pole
-  Existing JO Pole
-  Remove JO Pole
-  Remove SO Pole
-  Proposed Anchor
-  Replace Anchor
-  Proposed Pushbrace
-  Replace Pushbrace
-  Center Line
-  Property Line
-  Driveway

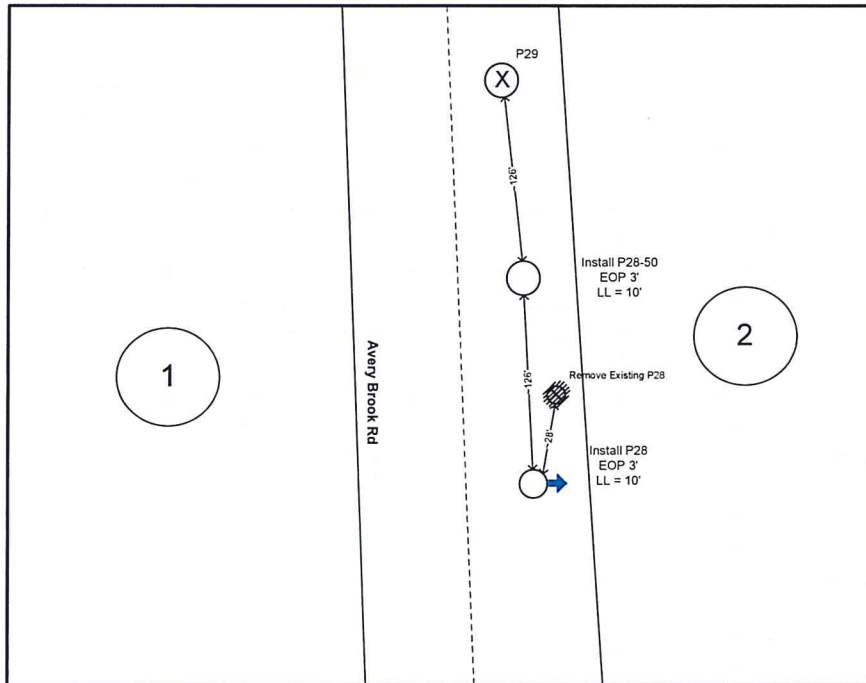

1

225 Avery Brook Rd
Owner: Rheinheimer, Jacob W. & Totino
Book, Page: 6013, 317
Property ID: 225

2

224 Avery Brook Rd
Owner: Minn, Jonathan & Richard, God
Book, Page: 7867, 321
Property ID: 224

The exact location of said facilities to be established by and upon the installation and erection of the facilities thereof.



Designer: Alberto Flores
aflores@cpteng.com
ControlPoint Technologies, Inc.
200 LedgeWood Place, Rockland, MA 02370

nationalgrid

PROPOSED POLE INSTALLATION
BURRINGTON RD, CHARLEMONT, MA

SHEET
1 OF 1

Not To Scale
Distances are
Approximate

Drawn By:
AF

WR #
30933367


DATE
06/11/2024

PETITION SKETCH
TOWN OF CHARLEMONT
FRANKLIN COUNTY



Legend

- Proposed JO Pole
- Existing JO Pole
- Remove JO Pole
- Remove SO Pole
- Proposed Anchor
- Replace Anchor
- Proposed Pushbrace
- Replace Pushbrace
- Center Line
- Property Line
- Driveway

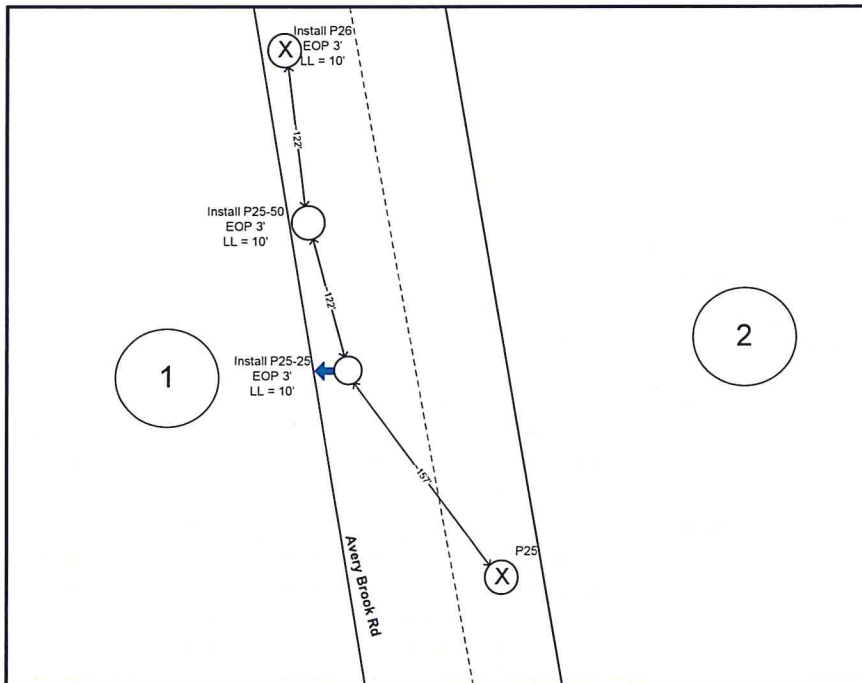

1

Avery Brook Rd
Owner: Rich, Leonard Estate
Book, Page: 1242, 381
Property ID: 157

2

224 Avery Brook Rd
Owner: Minn, Jonathan & Richard, God
Book, Page: 7667, 321
Property ID: 224

The exact location of said facilities to be established by and upon the installation and erection of the facilities thereof.



Designer: Alberto Flores
aflores@cpteng.com
ControlPoint Technologies, Inc.
200 Ledgebrook Place, Rockland, MA 02370

nationalgrid

PROPOSED POLE INSTALLATION
BURLINGTON RD, CHARLEMONT, MA

SHEET
1 OF 1

Not To Scale
Distances are
Approximate

Drawn By:
AF

WR #
30933367

DATE
06/11/2024


PETITION SKETCH
TOWN OF CHARLEMONT
FRANKLIN COUNTY



P26

Legend

- Proposed JO Pole
- Existing JO Pole
- Remove JO Pole
- Remove SQ Pole
- Proposed Anchor
- Replace Anchor
- Proposed Pushbrace
- Replace Pushbrace
- Center Line
- Property Line
- Driveway

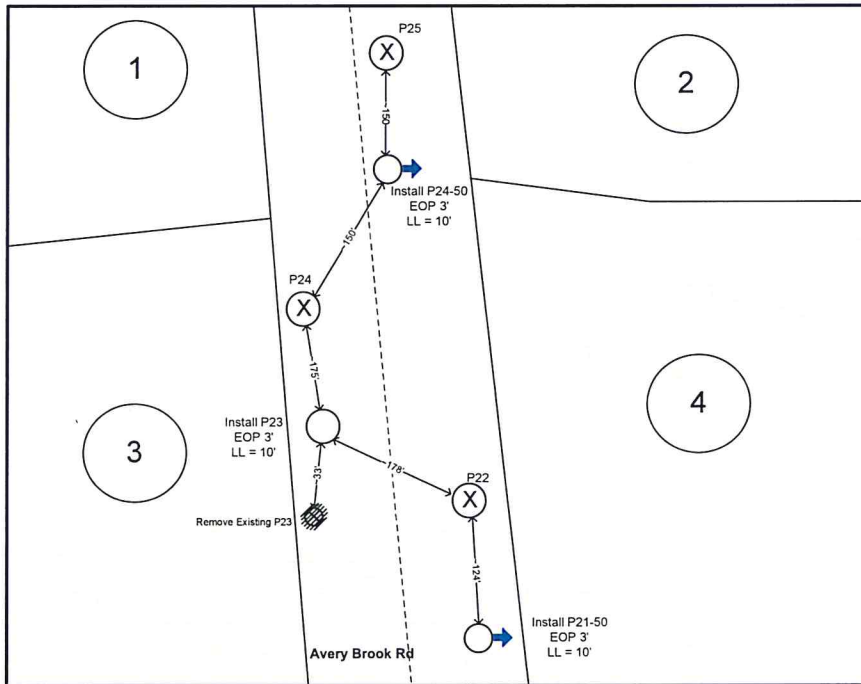

①

Avery Brook Rd
Owner: Rich, Leonard Estate
Book, Page: 1242, 381
Property ID: 157

②

224 Avery Brook Rd
Owner: Minn, Jonathan & Richard, God
Book, Page: 7867, 321
Property ID: 224

③

199 Avery Brook Rd
Owner: Cashin, Thomas James, & Jacqueli
Book, Page: 4367, 281
Property ID: 158

④

200 Avery Brook Rd
Owner: Maynard, Justin H.
Book, Page: 6916, 203
Property ID: 162

nationalgrid

The exact location of said facilities to be established by and upon the installation and erection of the facilities thereof.



Designer: Alberto Flores
aflores@cpteng.com
ControlPoint Technologies, Inc.
200 Ledgewood Place, Rockland, MA 02370

**PROPOSED POLE INSTALLATION
BURRINGTON RD, CHARLEMONT, MA**

SHEET
1 OF 1

Not To Scale
Distances are
Approximate

Drawn By:
AF

WR #
30933367

DATE
06/11/2024


PETITION SKETCH
TOWN OF CHARLEMONT
FRANKLIN COUNTY



P26

Legend

	Proposed JO Pole
	Existing JO Pole
	Remove JO Pole
	Remove SQ Pole
	Proposed Anchor
	Replace Anchor
	Proposed Pushbrace
	Replace Pushbrace
	Center Line
	Property Line
	Driveway

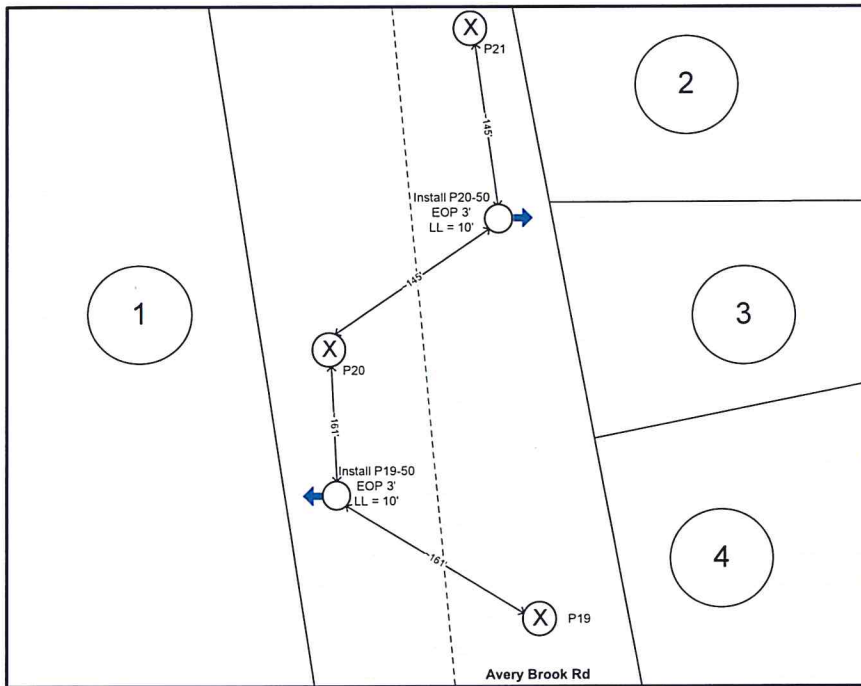

The exact location of said facilities to be established by and upon the installation and erection of the facilities thereof.



Designer: Alberto Flores
aflores@cpteng.com
ControlPoint Technologies, Inc.
200 Ledgewood Place, Rockland, MA 02370

nationalgrid

PROPOSED POLE INSTALLATION
BURLINGTON RD, CHARLEMONT, MA

SHEET
1 OF 1



Not To Scale
Distances are
Approximate

Drawn By:
AF

WR #
30933367

DATE
06/11/2024

Legend

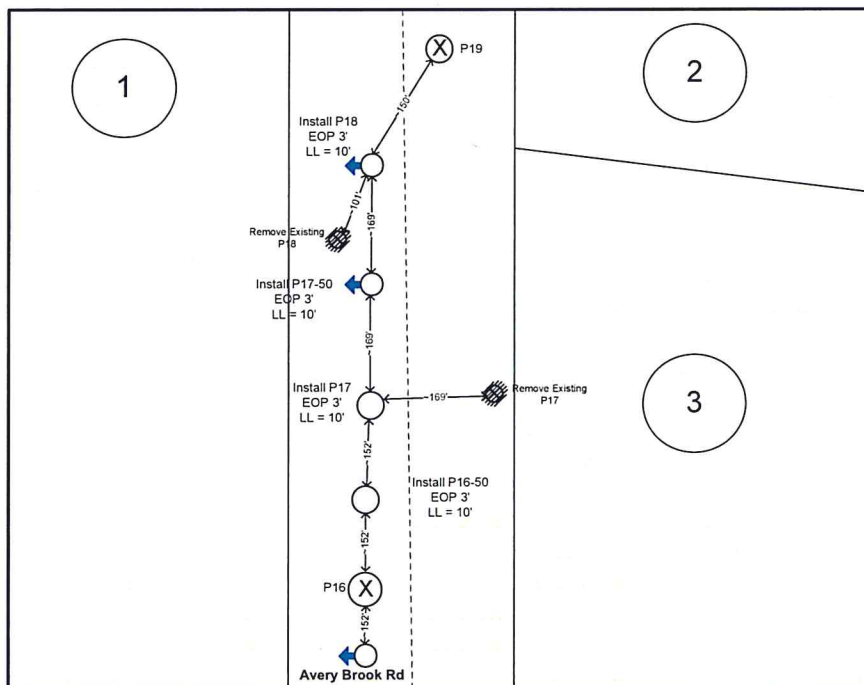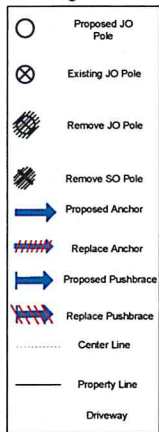

- 1 199 Avery Brook Rd
Owner: Cashin, Thomas James, & Jacqueli
Book, Page: 4367, 281
Property ID: 158

2 96 Avery Brook Rd
Owner: Dean, Eric R, & Christina L
Book, Page: 7366, 221
Property ID: 154

3 144 Avery Brook Rd
Owner: Maynard, Justin H
Book, Page: 6916, 203
Property ID: 162

The exact location of said facilities to be established by and upon the installation and erection of the facilities thereof.



Designer: Alberto Flores
aflores@cpteng.com
ControlPoint Technologies, Inc.
200 Ledgewood Place, Rockland, MA 02370

nationalgrid

**PROPOSED POLE INSTALLATION
BURRINGTON RD, CHARLEMONT, MA**

SHEET
OF 1

**Not To Scale
Distances are
Approximate**

Drawn By:
AF

WR #
30933367


DATE
06/11/2024

PETITION SKETCH
TOWN OF CHARLEMONT
FRANKLIN COUNTY



Legend

-  Proposed NG/VZ Owned Pole
-  Proposed NG Owned Pole
-  Existing NG/VZ Owned Pole
-  Existing VZ Owned Pole
-  Street
-  Property Line
-  Install Anchor

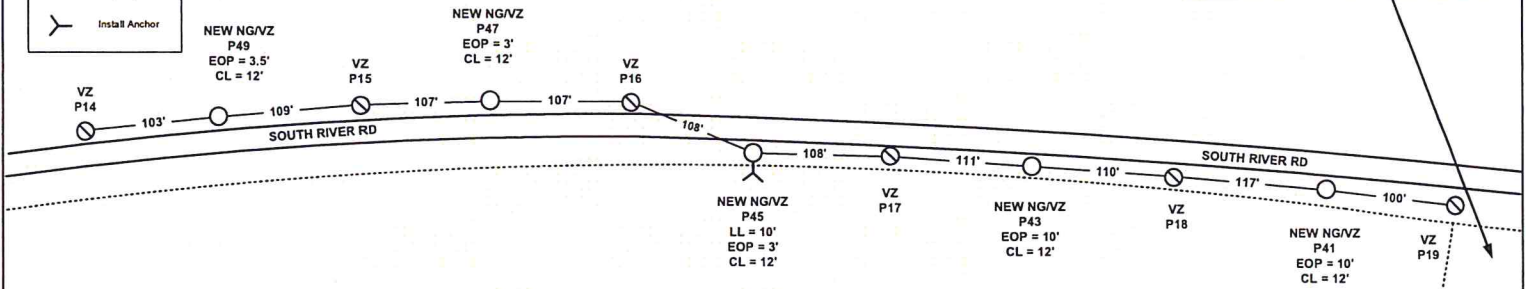

PID: 42
Lands of BERKSHIRE EAST SKI RESORT, LLC
0 SOUTH RIVER RD
CHARLEMONT 01339

PID: 809
Lands of BERKSHIRE EAST SKI RESORT, LLC
0 SOUTH RIVER RD
CHARLEMONT 01339

The exact location of said facilities to be established by and upon the installation and erection of the facilities thereof.



Designer: Alexander Mutz
ControlPoint Technologies, Inc.
300 LedgeWood Place, Rockland, MA 02370
781-384-2312

nationalgrid

Petition Sketch for Poles 41, 43, 45, 47, and 49
South River Rd
Charlemont, MA

SHEET
11 OF 14

Not To Scale
Distances are
Approximate

Drawn By:
AM


WR #
30933360

DATE
7/2/2024

PETITION SKETCH
TOWN OF CHARLEMONT
FRANKLIN COUNTY

Legend

- Proposed NG/VZ Owned Pole
- Proposed NG Owned Pole
- Existing NG/VZ Owned Pole
- Existing VZ Owned Pole
- Street
- Property Line
- Install Anchor

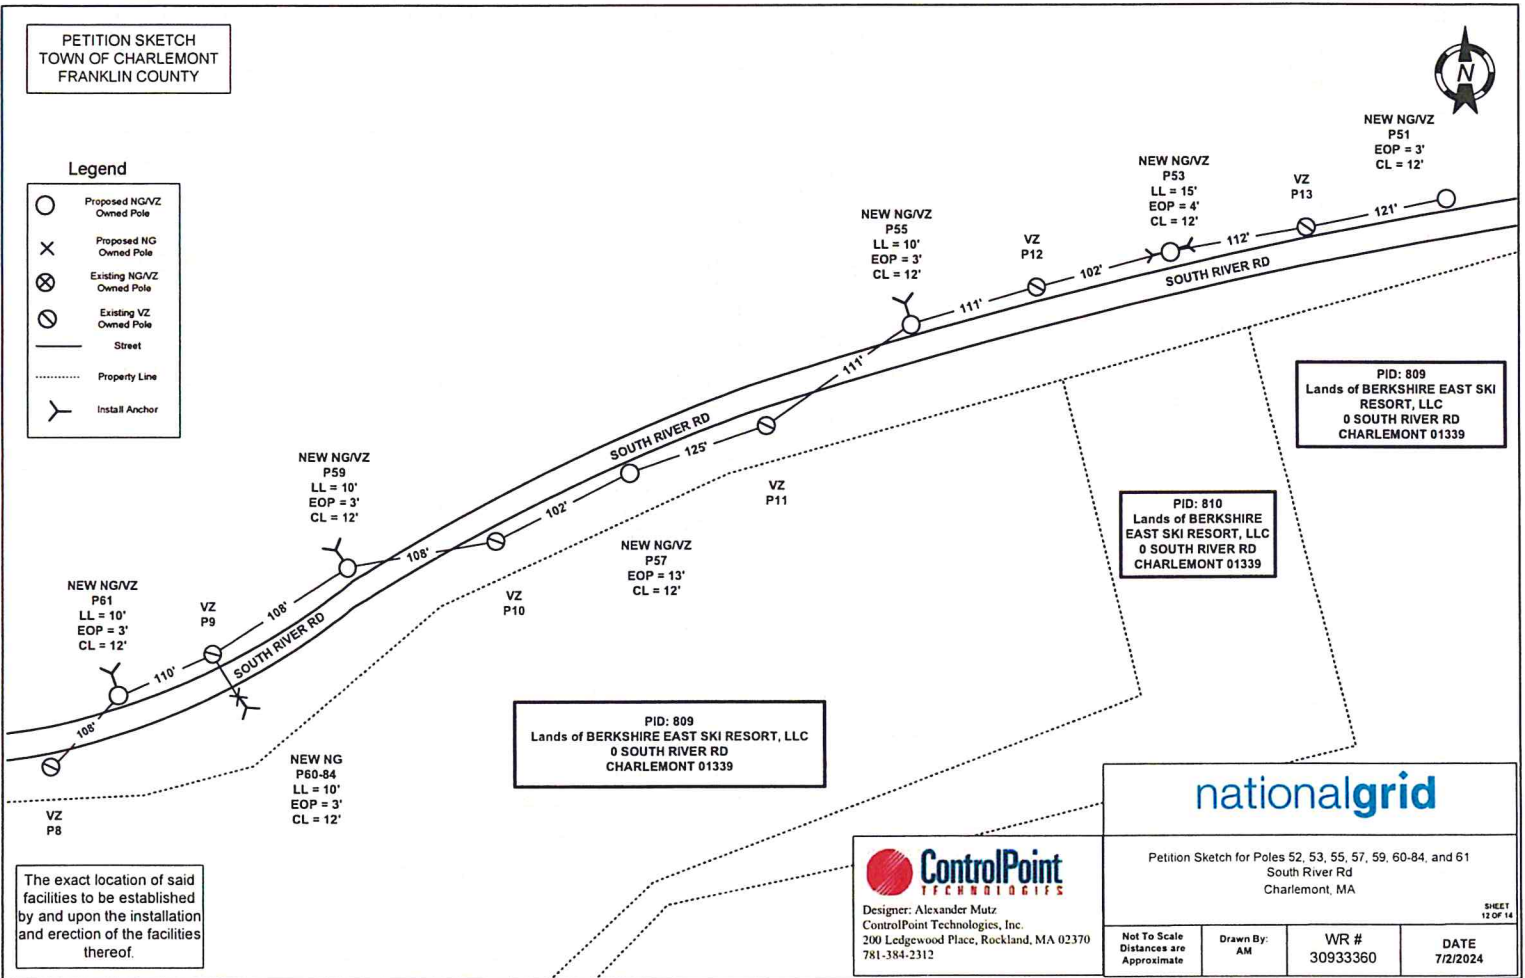


PETITION SKETCH
TOWN OF CHARLEMONT
FRANKLIN COUNTY



Legend

-  Proposed NG/VZ Owned Pole
-  Proposed NG Owned Pole
-  Existing NG/VZ Owned Pole
-  Existing VZ Owned Pole
-  Street
-  Property Line
-  Install Anchor

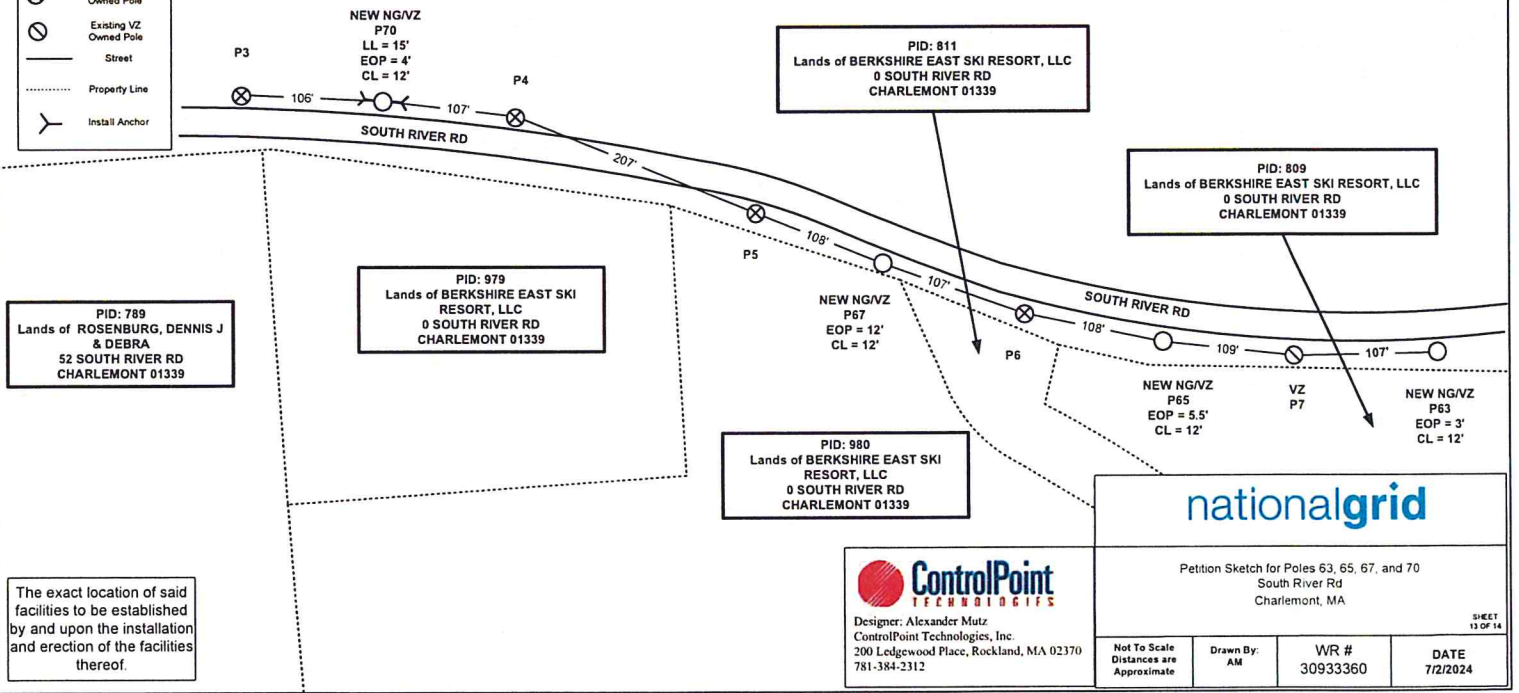

PETITION SKETCH
TOWN OF CHARLEMONT
FRANKLIN COUNTY



Legend

-  Proposed NG/VZ Owned Pole
-  Proposed NG Owned Pole
-  Existing NG/VZ Owned Pole
-  Existing VZ Owned Pole
-  Street
-  Property Line
-  Install Anchor

PID: 788
Lands of PRATT, ROBERT J
0 SOUTH RIVER RD
CHARLEMONT 01339

PID: 785
Lands of BERKSHIRE EAST SKI
RESORT, LLC
32 EAST HAWLEY RD
CHARLEMONT 01339

PID: 796
Lands of BERKSHIRE EAST SKI RESORT, LLC
0 SOUTH RIVER RD
CHARLEMONT 01339

NEW NG/VZ
P1-50
LL = 20'
EOP = 3'
CL = 12'

EAST HAWLEY RD

WEST HAWLEY RD

SOUTH RIVER RD

P3

P1

46'

50'

The exact location of said facilities to be established by and upon the installation and erection of the facilities thereof.



Designer: Alexander Mutz
ControlPoint Technologies, Inc
200 Ledgewood Place, Rockland, MA 02370
781-384-2312

nationalgrid

Petition Sketch for Poles 1-50
East Hawley Rd
Charlemont, MA

SHEET
14 OF 14

Not To Scale
Distances are
Approximate

Drawn By:
AM

WR #
30933360

DATE
7/2/2024

PETITION SKETCH
TOWN OF CHARLEMONT
FRANKLIN COUNTY

Legend

-  Proposed NG/VZ Owned Pole
-  Proposed NG Owned Pole
-  Existing NG/VZ Owned Pole
-  Existing VZ Owned Pole
-  Street
-  Property Line
-  Install Anchor

PID: 115
Lands of CADY, JEFFREY
25 BURRINGTON RD
CHARLEMONT 01339


PID: 113
Lands of HICKS, PAUL R & WALTER
0 HARRIS MOUNTAIN RD
CHARLEMONT 01339

PID: 109
Lands of KAMYK, ALEXANDRA N.
55 BURRINGTON RD
CHARLEMONT 01339

PID: 110
Lands of LONG, BRANDON T. & AMY B.
42 BURRINGTON RD
CHARLEMONT 01339

PID: 108
Lands of DORAN, SHANNON N.
55 BURRINGTON RD
CHARLEMONT 01339

The exact location of said facilities to be established by and upon the installation and erection of the facilities thereof.

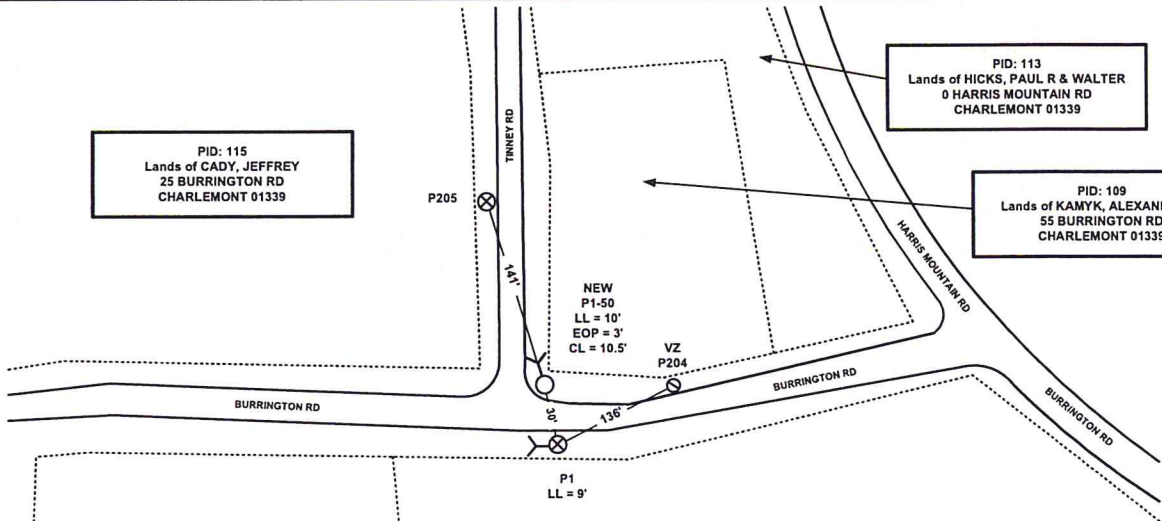

nationalgrid



Designer: Alexander Mutz
ControlPoint Technologies, Inc.
200 Ledgewood Place, Rockland, MA 02370
781-384-2312

Petition Sketch for Poles 1-50
Tinney Rd
Charlemont, MA

Not To Scale
Distances are
Approximate

Drawn By:
AM

WR #
30933360


DATE
7/2/2024

SHEET
1 OF 14

PETITION SKETCH
TOWN OF CHARLEMONT
FRANKLIN COUNTY

Legend

-  Proposed NG/VZ Owned Pole
-  Proposed NG Owned Pole
-  Existing NG/VZ Owned Pole
-  Existing VZ Owned Pole
-  Street
-  Property Line
-  Install Anchor

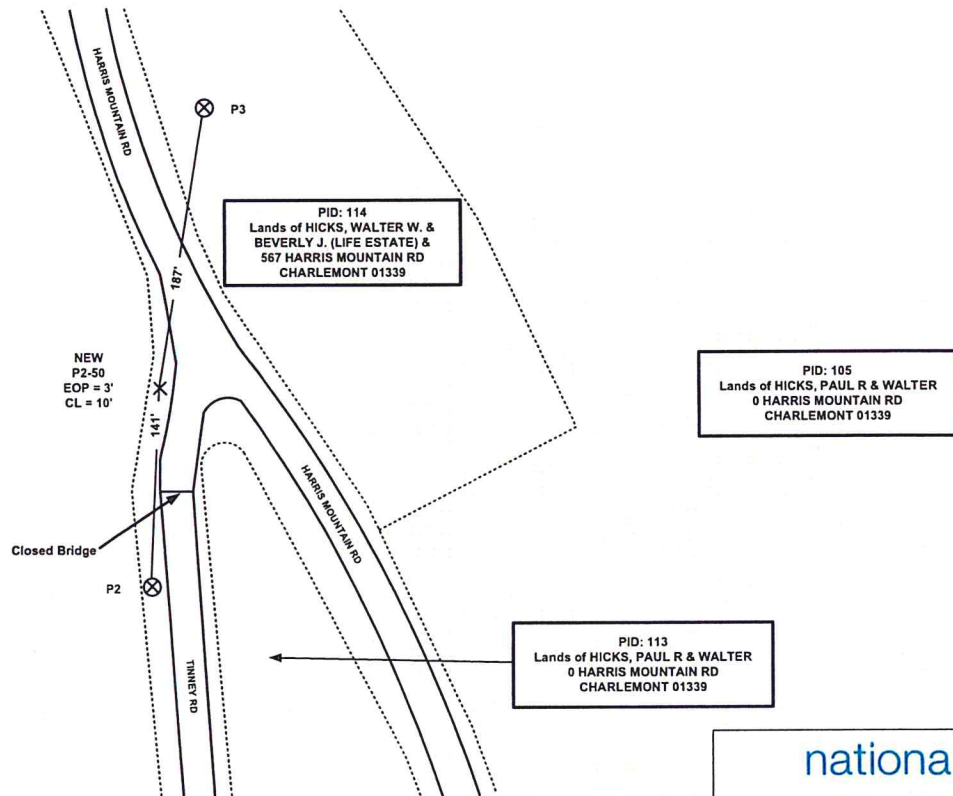

The exact location of said facilities to be established by and upon the installation and erection of the facilities thereof.

ControlPoint
TECHNOLOGIES
Designer: Alexander Mutz
ControlPoint Technologies, Inc.
200 Ledgewood Place, Rockland, MA 02370
781-384-2312

nationalgrid

Petition Sketch for Poles 2-50
Tinnely Rd
Charlemont, MA

SHEET
2 OF 14


Not To Scale Distances are Approximate	Drawn By: AM	WR # 30933360	DATE 7/2/2024
--	-----------------	------------------	------------------

PETITION SKETCH
TOWN OF CHARLEMONT
FRANKLIN COUNTY



Legend

-  Proposed NG/VZ Owned Pole
-  Proposed NG Owned Pole
-  Existing NG/VZ Owned Pole
-  Existing VZ Owned Pole
-  Street
-  Property Line
-  Install Anchor

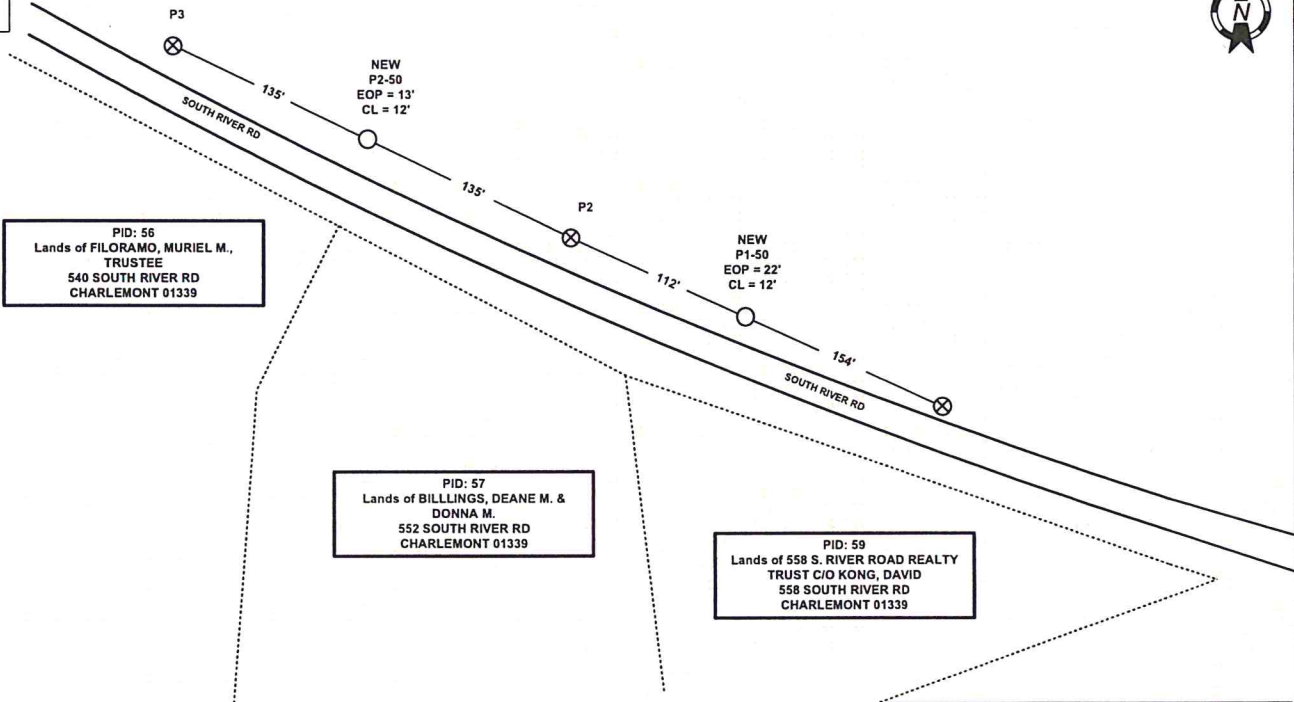

The exact location of said facilities to be established by and upon the installation and erection of the facilities thereof.

ControlPoint
TECHNOLOGIES
Designer: Alexander Mutz
ControlPoint Technologies, Inc.
300 Ledgewood Place, Rockland, MA 02370
781-384-2312

nationalgrid

Petition Sketch for Poles 1-50 and 2-50
South River Rd
Charlmont, MA

SHEET
3 OF 14


Not To Scale Distances are Approximate	Drawn By: AM	WR # 30933360	DATE 7/2/2024
--	-----------------	------------------	------------------

PETITION SKETCH
TOWN OF CHARLEMONT
FRANKLIN COUNTY



Legend

-  Proposed NG/VZ Owned Pole
-  Proposed NG Owned Pole
-  Existing NG/VZ Owned Pole
-  Existing VZ Owned Pole
-  Street
-  Property Line
-  Install Anchor

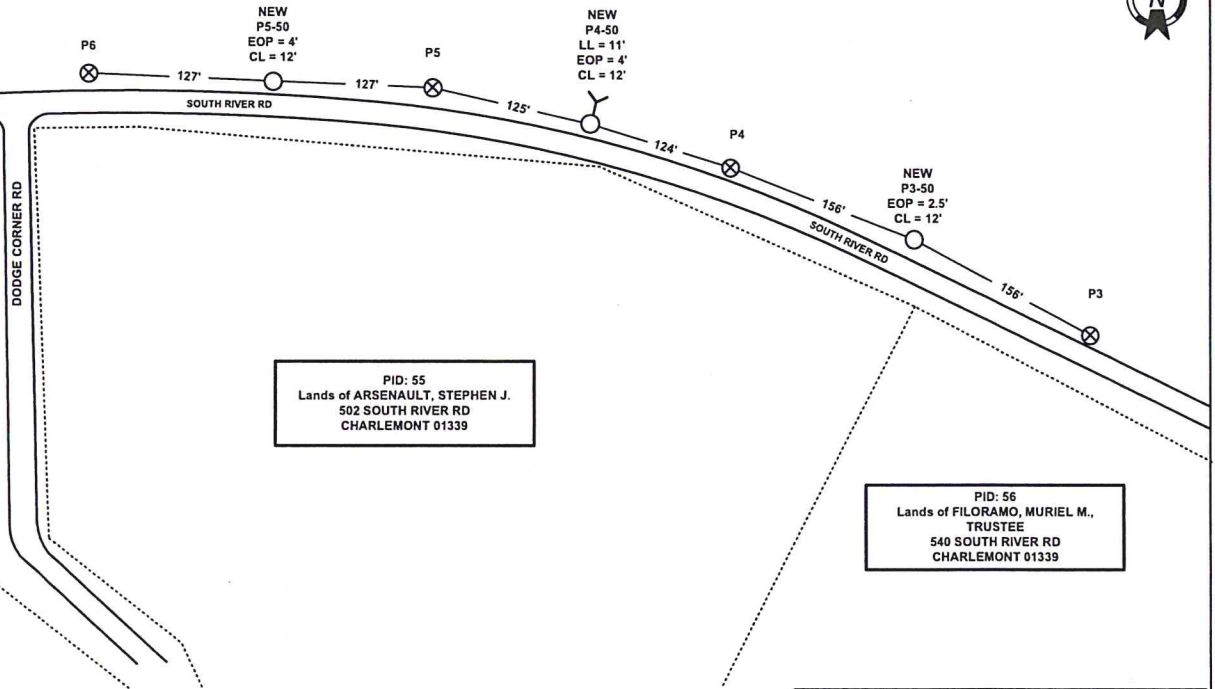

PID: 55
Lands of ARSENAULT, STEPHEN J.
502 SOUTH RIVER RD
CHARLEMONT 01339

PID: 56
Lands of FILORAMO, MURIEL M.,
TRUSTEE
540 SOUTH RIVER RD
CHARLEMONT 01339

PID: 54
Lands of LANOUE, NELSON E & BRENDA
486 SOUTH RIVER RD
CHARLEMONT 01339

nationalgrid



Designer: Alexander Mutz
ControlPoint Technologies, Inc.
200 Ledgewood Place, Rockland, MA 02370
781-384-2312

Petition Sketch for Poles 3-50, 4-50, and 5-50
South River Rd
Charlemont, MA

SHEET
4 OF 14

Not To Scale
Distances are
Approximate

Drawn By:
AM

WR #
30933360

DATE
7/2/2024

PETITION SKETCH
TOWN OF CHARLEMONT
FRANKLIN COUNTY

Legend

- Proposed NGA/VZ Owned Pole
- Proposed NG Owned Pole
- Existing NGA/VZ Owned Pole
- Existing VZ Owned Pole
- Street
- Property Line
- Install Anchor



PID: 53
Lands of LANOUE, NELSON E & BRENDA
470 SOUTH RIVER RD
CHARLEMONT 01339

PID: 54
Lands of LANOUE, NELSON E & BRENDA
486 SOUTH RIVER RD
CHARLEMONT 01339

PID: 55
Lands of ARSENAULT, STEPHEN J.
502 SOUTH RIVER RD
CHARLEMONT 01339

NEW
P10-25
EOP = 6'
CL = 12'

NEW
P9-50
LL = 10'
EOP = 4'
CL = 12'

NEW
P7-50
LL = 10'
EOP = 3'
CL = 12'

NEW
P8-50
EOP = 4'
CL = 12'

NEW
P6-50
LL = 15'
EOP = 8'
CL = 12'

The exact location of said facilities to be established by and upon the installation and erection of the facilities thereof.



Designer: Alexander Mutz
ControlPoint Technologies, Inc.
200 Ledgewood Place, Rockland, MA 02370
781-384-2312

nationalgrid

Petition Sketch for Poles 6-50, 7-50, 8-50, 9-50, and 10-25
South River Rd
Charlmont, MA

SHEET
1 OF 14

Not To Scale Distances are Approximate	Drawn By: AM	WR # 30933360	DATE 7/2/2024
--	-----------------	------------------	------------------

PETITION SKETCH
TOWN OF CHARLEMONT
FRANKLIN COUNTY


Legend

- Proposed NQ/VZ Owned Pole
- Proposed HQ Owned Pole
- Existing NQ/VZ Owned Pole
- Existing VZ Owned Pole
- Street
- Property Line
- Install Anchor

PID: 50
Lands of OVITT, BRIAN M & JOAN M
420 SOUTH RIVER RD
CHARLEMONT 01339

PID: 51
Lands of ALBEE, JOHN C. & JAYCEE
ALBEE
430 SOUTH RIVER RD
CHARLEMONT 01339

PID: 52
Lands of LANOUE, JEREMY N. & JENNI L.
LANOUE
454 SOUTH RIVER RD
CHARLEMONT 01339

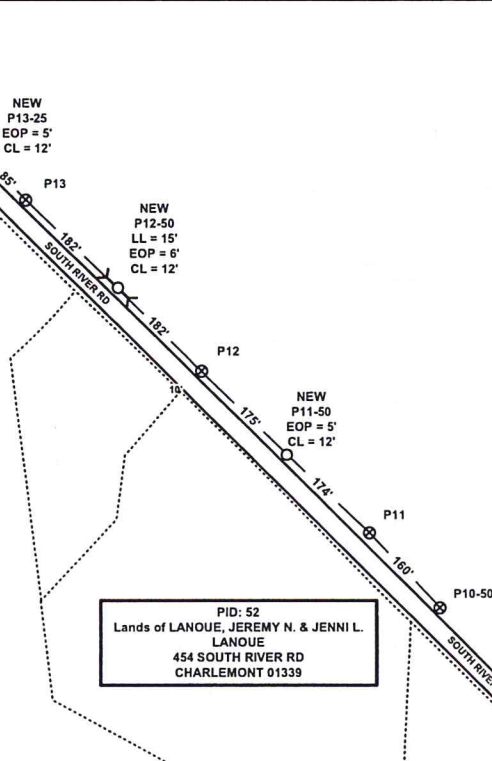

The exact location of said facilities to be established by and upon the installation and erection of the facilities thereof



Designer: Alexander Mutz
ControlPoint Technologies, Inc.
200 Ledgewood Place, Rockland, MA 02370
781-384-2312

nationalgrid

Petition Sketch for Poles 10-50, 11-50, 12-50, and 13-25
South River Rd
Charlmont, MA

Not To Scale Distances are Approximate	Drawn By: AM	WR # 30933360	DATE 7/2/2024
--	-----------------	------------------	------------------

SHEET
6 OF 14

PETITION SKETCH
TOWN OF CHARLEMONT
FRANKLIN COUNTY

Legend

- Proposed NG/VZ Owned Pole
- Proposed NG Owned Pole
- Existing NG/VZ Owned Pole
- Existing VZ Owned Pole
- Street
- Property Line
- Install Anchor

PID: 48
Lands of SHIELDS, THOMAS W. &
SHIELDS, DAVID E
336 SOUTH RIVER RD
CHARLEMONT 01339

PID: 49
Lands of BERKSHIRE HIGHLANDS, LLC
0 SOUTH RIVER RD
CHARLEMONT 01339

PID: 50
Lands of OVITT, BRIAN M & JOAN M
420 SOUTH RIVER RD
CHARLEMONT 01339

The exact location of said facilities to be established by and upon the installation and erection of the facilities thereof.

NEW
P18-84
LL = 10'
EOP = 3'
CL = 12'

NEW
P18-50
EOP = 6'
CL = 12'

NEW
P17-50
LL = 15'
EOP = 10'
CL = 12'

NEW
P16-50
EOP = 5'
CL = 12'

NEW
P15-50
EOP = 5'
CL = 12'

NEW
P14-50
LL = 12'
EOP = 3'
CL = 12'



Designer: Alexander Mutz
ControlPoint Technologies, Inc.
200 Ledgewood Place, Rockland, MA 02370
781-384-2312

nationalgrid

Petition Sketch for Poles 14-50, 15-50, 16-50, 18-50, and 18-84
South River Rd
Charlemont, MA

Not To Scale
Distances are
Approximate

Drawn By:
AM

WR #
30933360

DATE
7/2/2024

SHEET
7 OF 14



PETITION SKETCH
TOWN OF CHARLEMONT
FRANKLIN COUNTY



Legend


-  Proposed NG/VZ Owned Pole
-  Proposed NO Owned Pole
-  Existing NG/VZ Owned Pole
-  Existing VZ Owned Pole
-  Street
-  Property Line
-  Install Anchor

PID: 45
Lands of FEDER, MICHAEL P.
0 SOUTH RIVER RD
CHARLEMONT 01339

PID: 47
Lands of FEDER, MICHAEL P.
310 SOUTH RIVER RD
CHARLEMONT 01339

PID: 48
Lands of SHIELDS, THOMAS W. &
SHIELDS, DAVID E
336 SOUTH RIVER RD
CHARLEMONT 01339

The exact location of said facilities to be established by and upon the installation and erection of the facilities thereof.

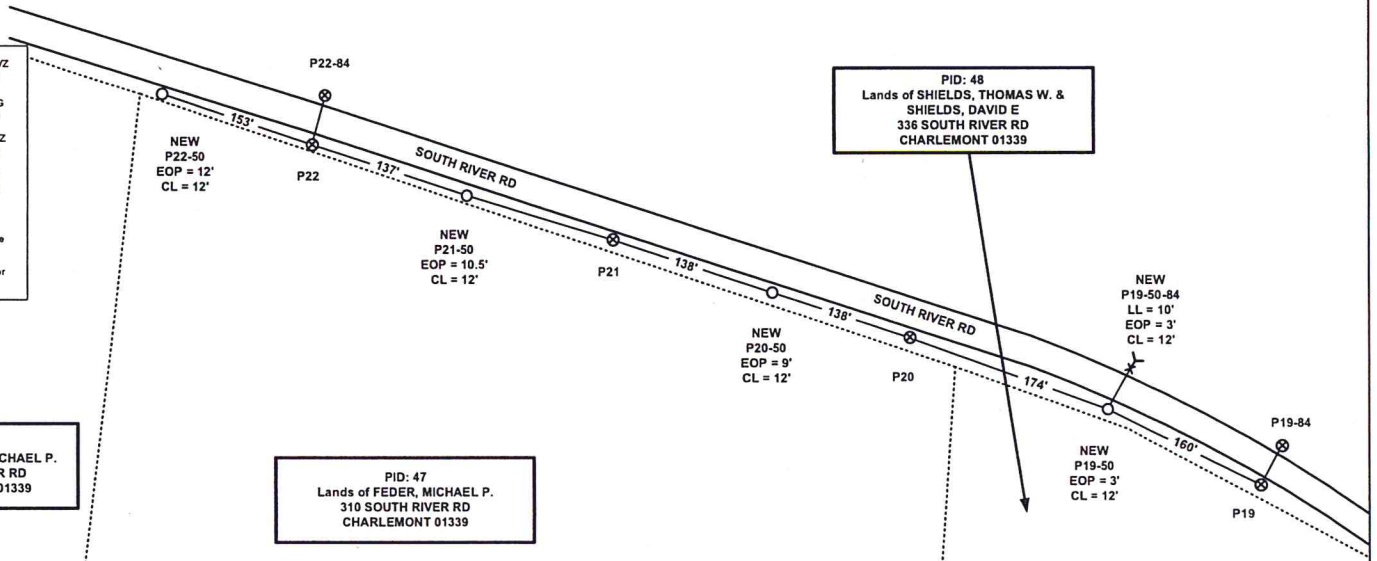

nationalgrid



Designer: Alexander Mutz
ControlPoint Technologies, Inc.
200 LedgeWood Place, Rockland, MA 02370
781-384-2312

Petition Sketch for Poles 19-50, 19-50-84, 20-50, 21-50, and 22-50
South River Rd
Charlmont, MA

SHEET
9 OF 14

Not To Scale
Distances are
Approximate

Drawn By:
AM

WR #
30933360


DATE
7/2/2024

PETITION SKETCH
TOWN OF CHARLEMONT
FRANKLIN COUNTY



Legend

-  Proposed NG/VZ Owned Pole
-  Proposed NG Owned Pole
-  Existing NG/VZ Owned Pole
-  Existing VZ Owned Pole
-  Street
-  Property Line
-  Install Anchor

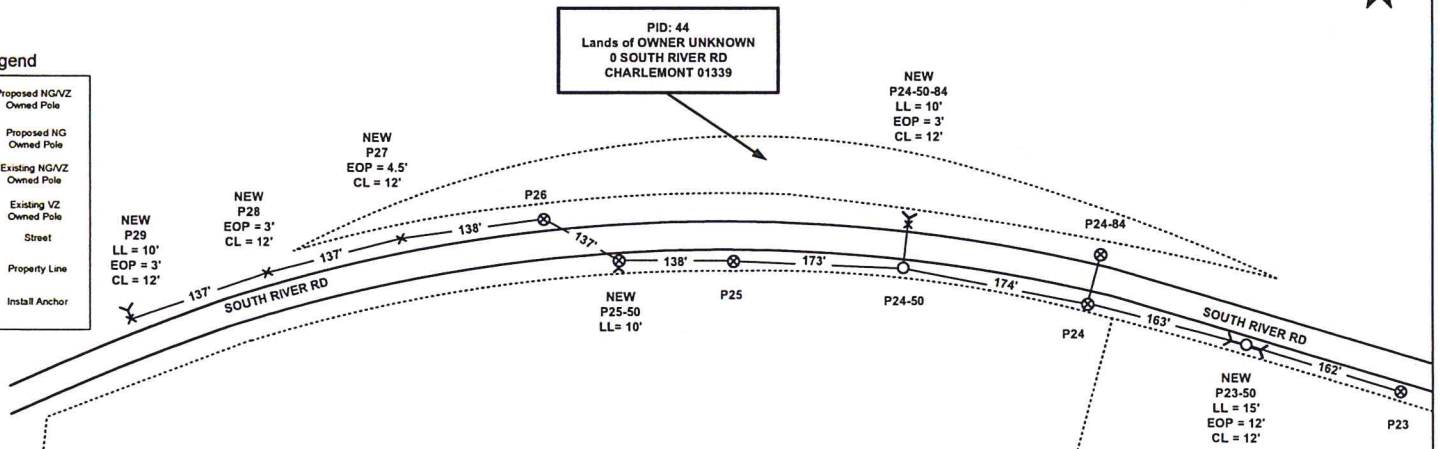

The exact location of said facilities to be established by and upon the installation and erection of the facilities thereof.

ControlPoint
TECHNOLOGIES
Designer: Alexander Mutz
ControlPoint Technologies, Inc.
300 Ledgewood Place, Rockland, MA 02370
781-384-2312

nationalgrid

Petition Sketch for Poles 23-50, 24-50, 24-50-84, 25-50, 27, 28, and 29
South River Rd
Charlmont, MA

SHEET
9 OF 14


Not To Scale Distances are Approximate	Drawn By: AM	WR # 30933360	DATE 7/2/2024
--	-----------------	------------------	------------------

PETITION SKETCH
TOWN OF CHARLEMONT
FRANKLIN COUNTY



Legend

-  Proposed NG/VZ Owned Pole
-  Proposed NG Owned Pole
-  Existing NG/VZ Owned Pole
-  Existing VZ Owned Pole
-  Street
-  Property Line
-  Install Anchor

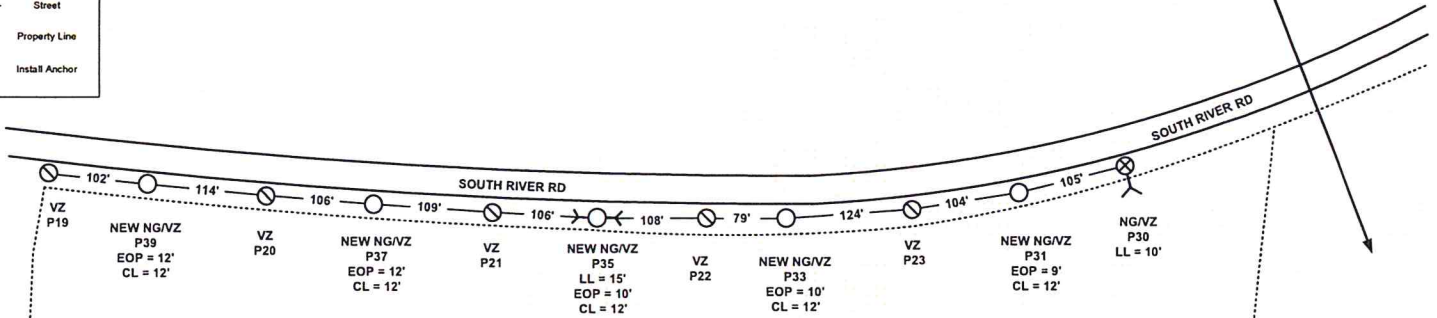

PID: 43
Lands of CANNAVO, RUTH M.
(LIFE ESTATE)
262 SOUTH RIVER RD
CHARLEMONT 01339

PID: 42
Lands of BERKSHIRE EAST SKI RESORT, LLC
0 SOUTH RIVER RD
CHARLEMONT 01339

nationalgrid

ControlPoint
TECHNOLOGIES
Designer: Alexander Mutz
ControlPoint Technologies, Inc.
200 Ledgewood Place, Rockland, MA 02370
781-384-2312

Petition Sketch for Poles 31, 33, 35, 37, and 39 South River Rd Charlemont, MA			
Not To Scale Distances are Approximate	Drawn By: AM	WR # 30933360	DATE 7/2/2024


SHEET
10 OF 14

PETITION SKETCH
TOWN OF CHARLEMONT
FRANKLIN COUNTY



Legend

-  Proposed NG/VZ Owned Pole
-  Proposed NG Owned Pole
-  Existing NG/VZ Owned Pole
-  Existing VZ Owned Pole
-  Street
-  Property Line
-  Install Anchor

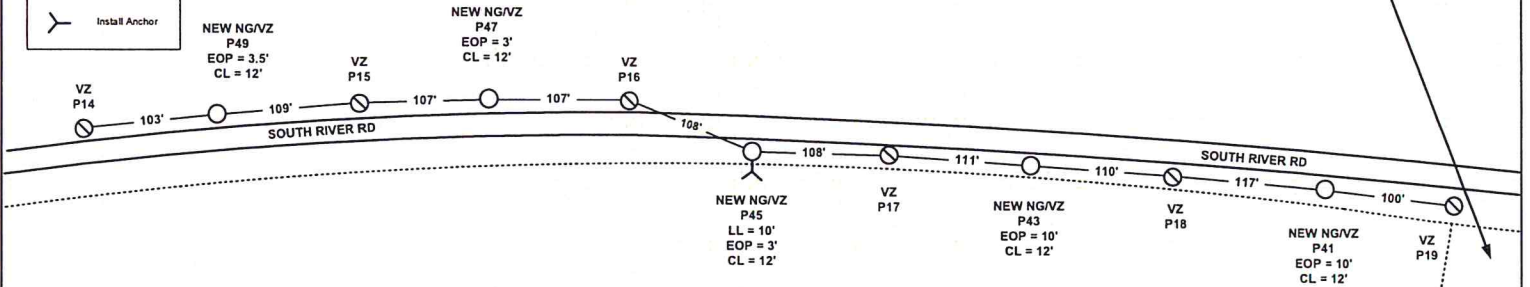

PID: 809
Lands of BERKSHIRE EAST SKI RESORT, LLC
0 SOUTH RIVER RD
CHARLEMONT 01339

nationalgrid

Petition Sketch for Poles 41, 43, 45, 47, and 49
South River Rd
Charltemont, MA

SHEET
11 OF 14

The exact location of said facilities to be established by and upon the installation and erection of the facilities thereof.


ControlPoint
TECHNOLOGIES
Designer: Alexander Mutz
ControlPoint Technologies, Inc.
200 Ledgewood Place, Rockland, MA 02370
781-384-2312

Not To Scale Distances are Approximate	Drawn By: AM	WR # 30933360	DATE 7/2/2024
--	-----------------	------------------	------------------

PETITION SKETCH
TOWN OF CHARLEMONT
FRANKLIN COUNTY

Legend

- Proposed NG/VZ Owned Pole
- ✕ Proposed NG Owned Pole
- ⊗ Existing NG/VZ Owned Pole
- ⊖ Existing VZ Owned Pole
- Street
- Property Line
- ⌵ Install Anchor

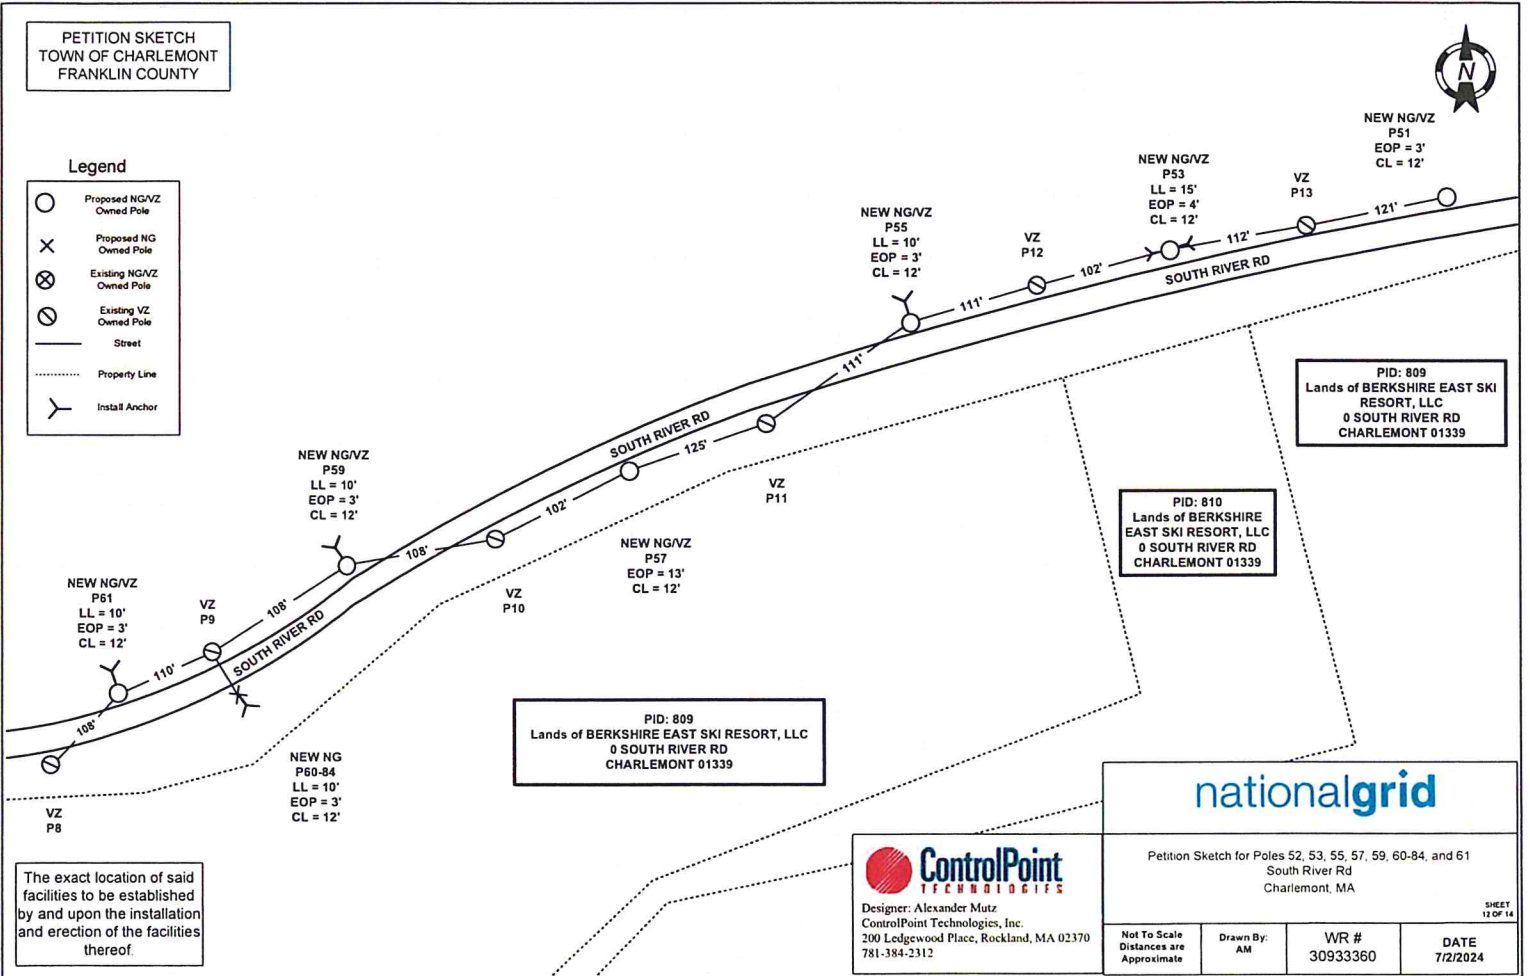

The exact location of said facilities to be established by and upon the installation and erection of the facilities thereof.

PID: 809
Lands of BERKSHIRE EAST SKI RESORT, LLC
0 SOUTH RIVER RD
CHARLEMONT 01339

PID: 810
Lands of BERKSHIRE EAST SKI RESORT, LLC
0 SOUTH RIVER RD
CHARLEMONT 01339

PID: 809
Lands of BERKSHIRE EAST SKI RESORT, LLC
0 SOUTH RIVER RD
CHARLEMONT 01339

ControlPoint
TECHNOLOGIES
Designer: Alexander Mutz
ControlPoint Technologies, Inc.
300 Ledgewood Place, Rockland, MA 02370
781-384-2312

nationalgrid

Petition Sketch for Poles 52, 53, 55, 57, 59, 60-84, and 61
South River Rd
Charlmont, MA

Not To Scale Distances are Approximate	Drawn By: AM	WR # 30933360	DATE 7/2/2024
--	-----------------	------------------	------------------


SHEET
12 OF 14

PETITION SKETCH
TOWN OF CHARLEMONT
FRANKLIN COUNTY



Legend

- Proposed NG/VZ Owned Pole
- Proposed NG Owned Pole
- Existing NG/VZ Owned Pole
- Existing VZ Owned Pole
- Street
- Property Line
- Install Anchor

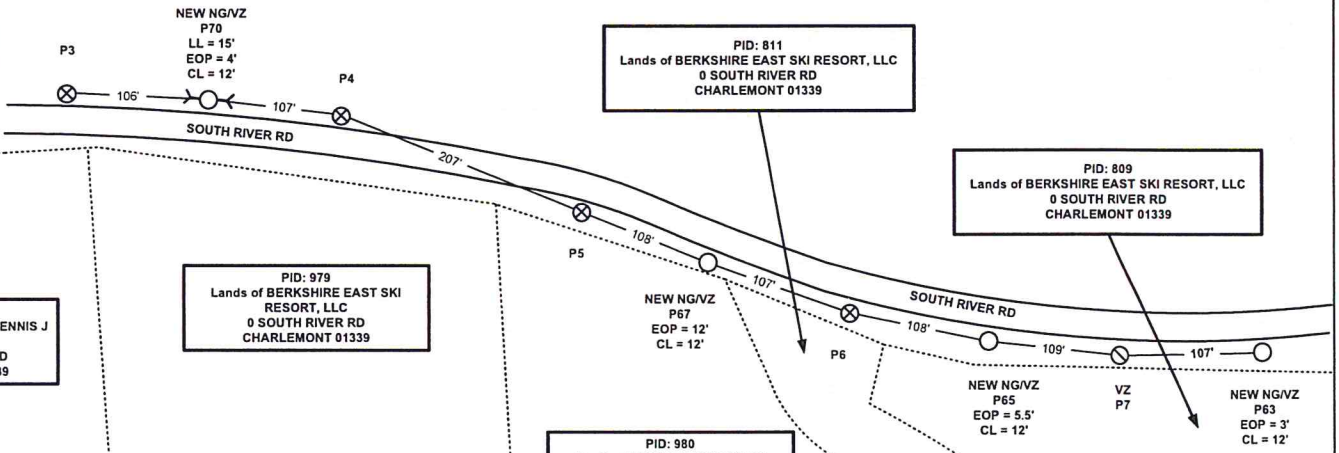

The exact location of said facilities to be established by and upon the installation and erection of the facilities thereof.

nationalgrid



Designer: Alexander Mutz
ControlPoint Technologies, Inc.
200 Ledgewood Place, Rockland, MA 02370
781-384-2312

Petition Sketch for Poles 63, 65, 67, and 70
South River Rd
Charlmont, MA

SHEET
13 OF 14

Not To Scale
Distances are
Approximate

Drawn By:
AM

WR #
30933360

DATE
7/2/2024

PETITION SKETCH
TOWN OF CHARLEMONT
FRANKLIN COUNTY



Legend

-  Proposed NG/VZ Owned Pole
-  Proposed NG Owned Pole
-  Existing NG/VZ Owned Pole
-  Existing VZ Owned Pole
-  Street
-  Property Line
-  Install Anchor

PID: 788
Lands of PRATT, ROBERT J
0 SOUTH RIVER RD
CHARLEMONT 01339

PID: 785
Lands of BERKSHIRE EAST SKI
RESORT, LLC
32 EAST HAWLEY RD
CHARLEMONT 01339

PID: 796
Lands of BERKSHIRE EAST SKI RESORT, LLC
0 SOUTH RIVER RD
CHARLEMONT 01339

NEW NG/VZ
P1-50
LL = 20'
EOP = 3'
CL = 12'

EAST HAWLEY RD

WEST HAWLEY RD

SOUTH RIVER RD

P3

P1

46'

50'

The exact location of said facilities to be established by and upon the installation and erection of the facilities thereof.


Designer: Alexander Mutz
ControlPoint Technologies, Inc.
200 Ledgewood Place, Rockland, MA 02370
781-384-2312

nationalgrid

Petition Sketch for Poles 1-50
East Hawley Rd
Charlmont, MA

SHEET
14 OF 14

Not To Scale
Distances are
Approximate

Drawn By:
AM

WR #
30933360

DATE
7/2/2024